


## NOTES:

1. RAMP PREFERENCE SEE NOTE IN DETAIL T-115. UNDER "REFER TO TEMPE STANDARD DETAILS".
2. CLASS 'B' CONC. CONSTRUCTION AS PER SECT. 725.
3. WIDTH OF CONC. SIDEWALK SHALL BE 8' ALONG ARTERIAL STREETS, 6' ELSEWHERE. 5'-6" LOCAL STREETS MAY BE APPROVED BY CITY.
4. SUFFICIENT RIGHT-WAY-OF-WAY MUST BE AVAILABLE TO CONSTRUCT RAMPS.
5. ALL RAMPS AND DETECTABLE WARNING SHALL BE ALIGNED IN THE DIRECTION OF PEDESTRIAN TRAVEL AND DIRECTED TOWARD RAMP ON OPPOSITE SIDE OF STREET.
6. THIS DETAIL IS APPLICABLE WHERE THE GRADE BREAK AT THE GUTTER LINE (COUNTER SLOPE) IS AT OR BELOW 11%, AND IF THE PERCENTAGE WOULD BE GREATER DUE TO AN UNUSUALLY STEEP GUTTER OR STREET CROWN, AN ALTERNATIVE DESIGN MUST BE APPROVED BY CITY.

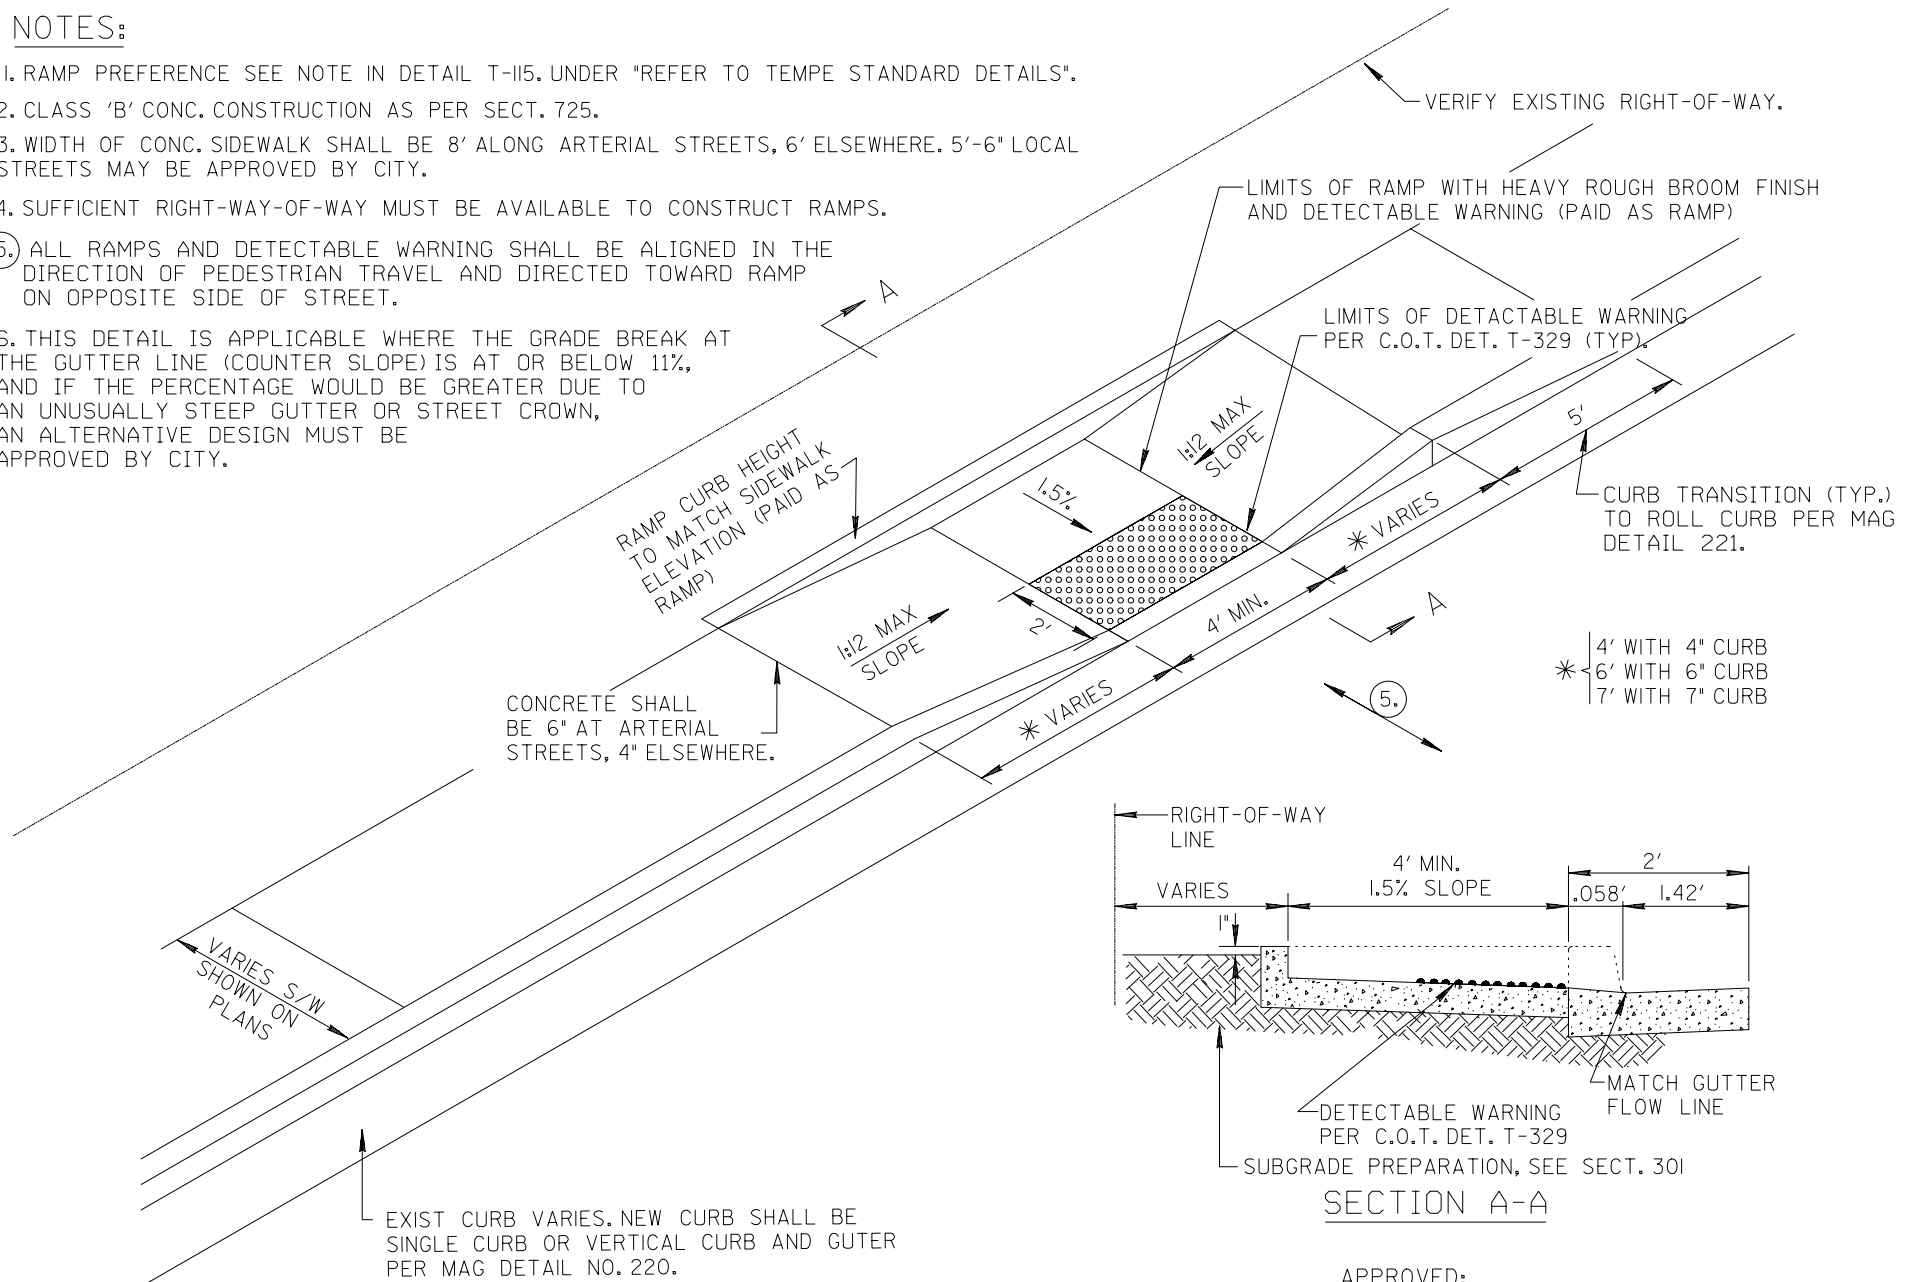

APPROVED: \_\_\_\_\_ DATE \_\_\_\_\_  
DEPUTY PUBLIC WORKS MANAGER  
CITY ENGINEER



CITY OF TEMPE  
PUBLIC WORKS DEPARTMENT

BLENDED MID-BLOCK RAMP FOR 4", 6" AND 7" CURB

DETAIL T-347  
2005